


1 FLOOR PLAN - 2401  
SCALE 3/32" = 1'-0"

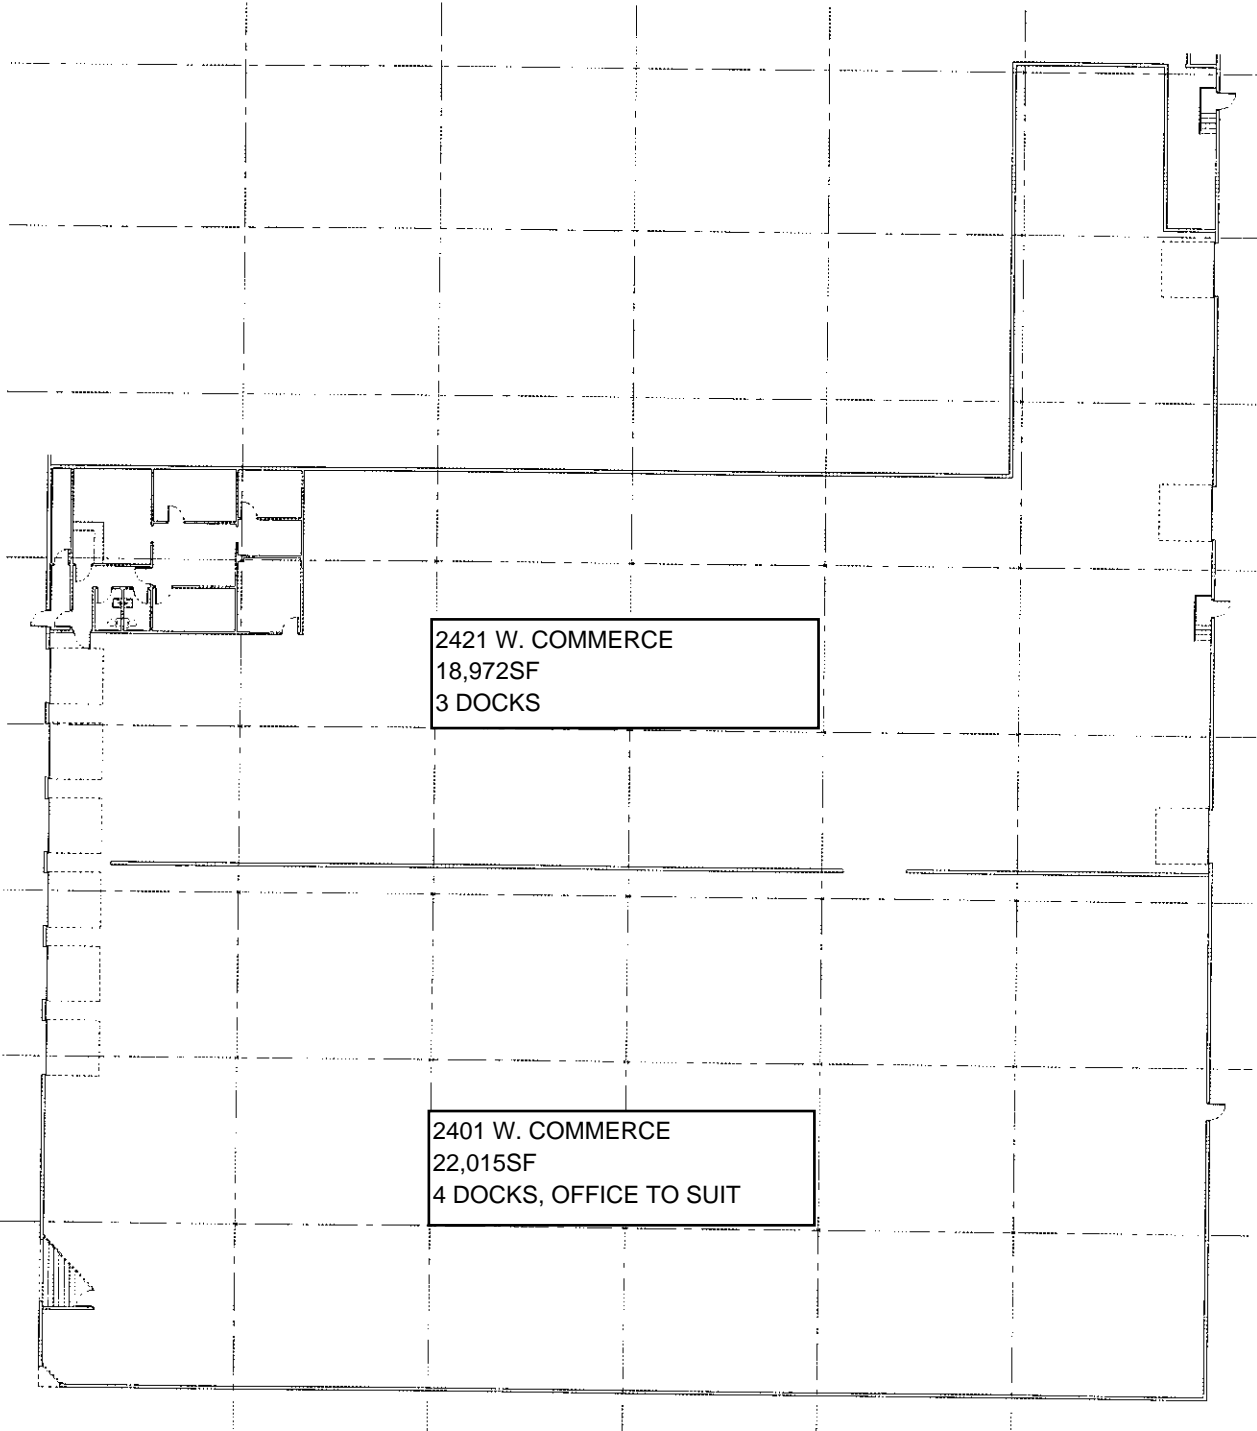

2421 W. COMMERCE  
18,972SF  
3 DOCKS

2401 W. COMMERCE  
22,015SF  
4 DOCKS, OFFICE TO SUIT

A2  
1 of 1

SHEET NO.  
PROJECT NO. 0813  
DATE 08/20/13

WEST COMMERCE BLVD.  
DALLAS, TX

John P. Simon  
2013-08-20  
1308 W. COMMERCE BLVD.  
DALLAS, TX 75201  
214-761-1111